


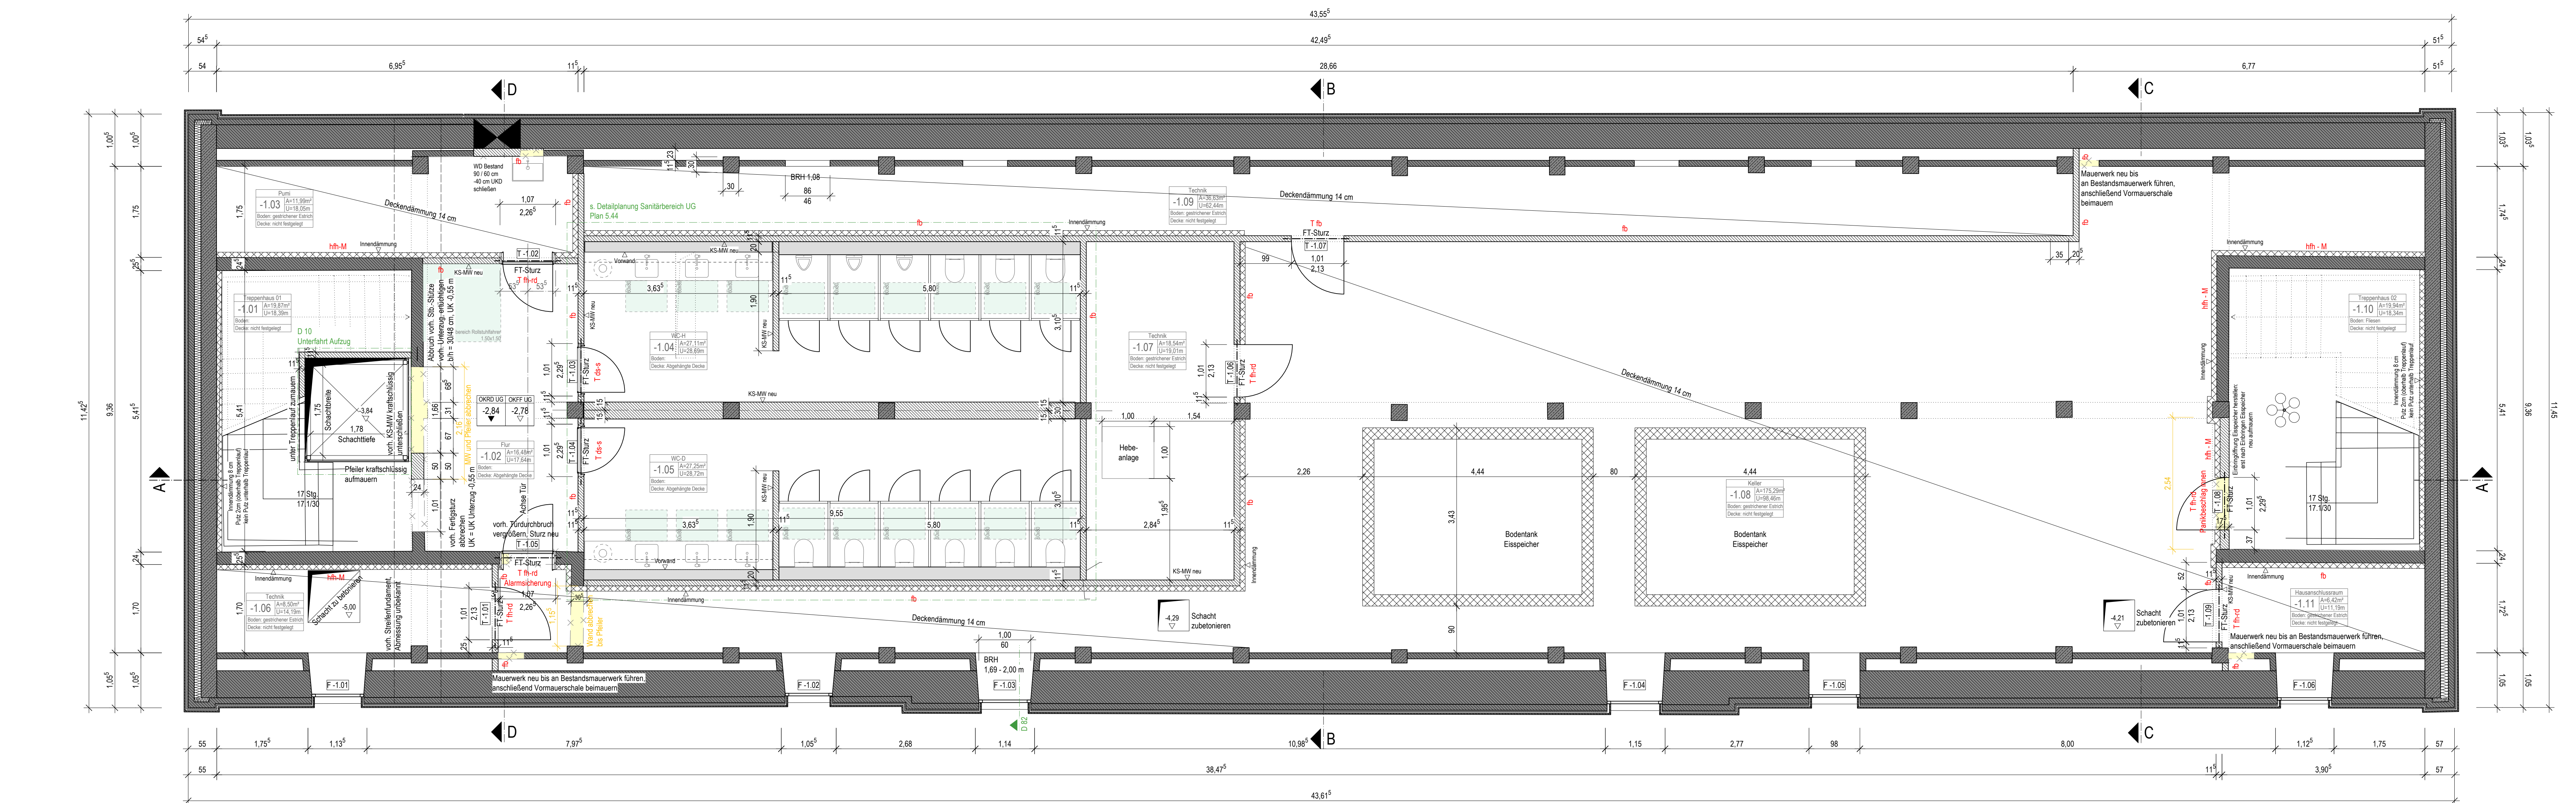

Planinhalt: GRUNDRISS UG + EG